

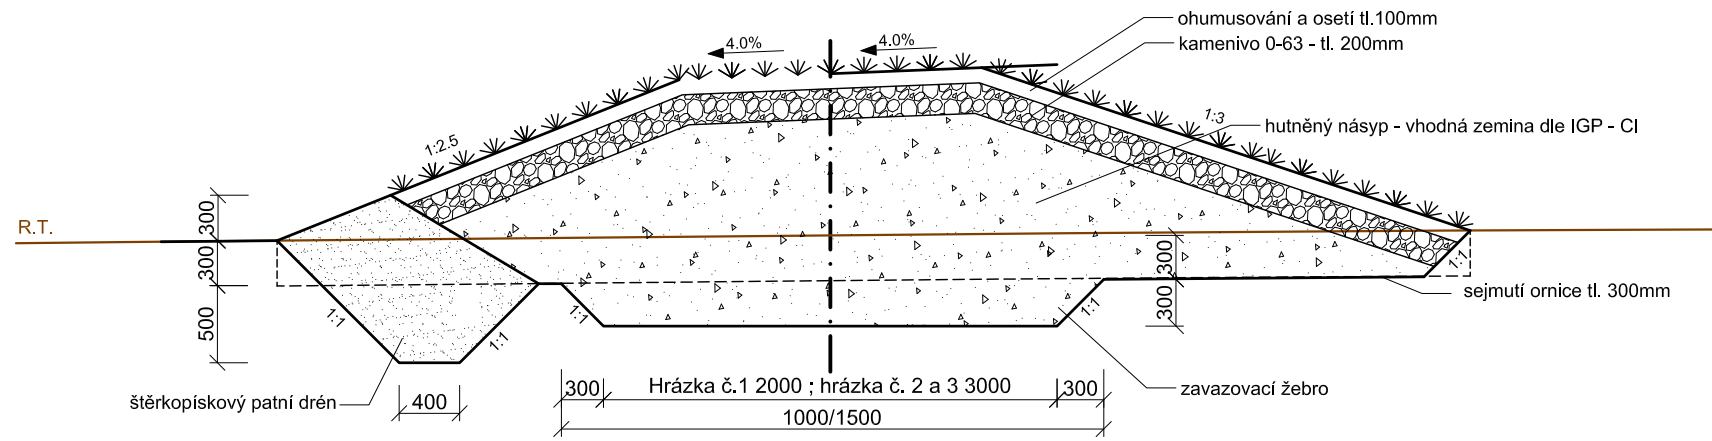
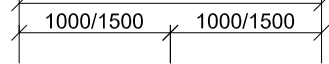


Hrázka č.1 2000 ; hrázka č. 2 a 3 3000

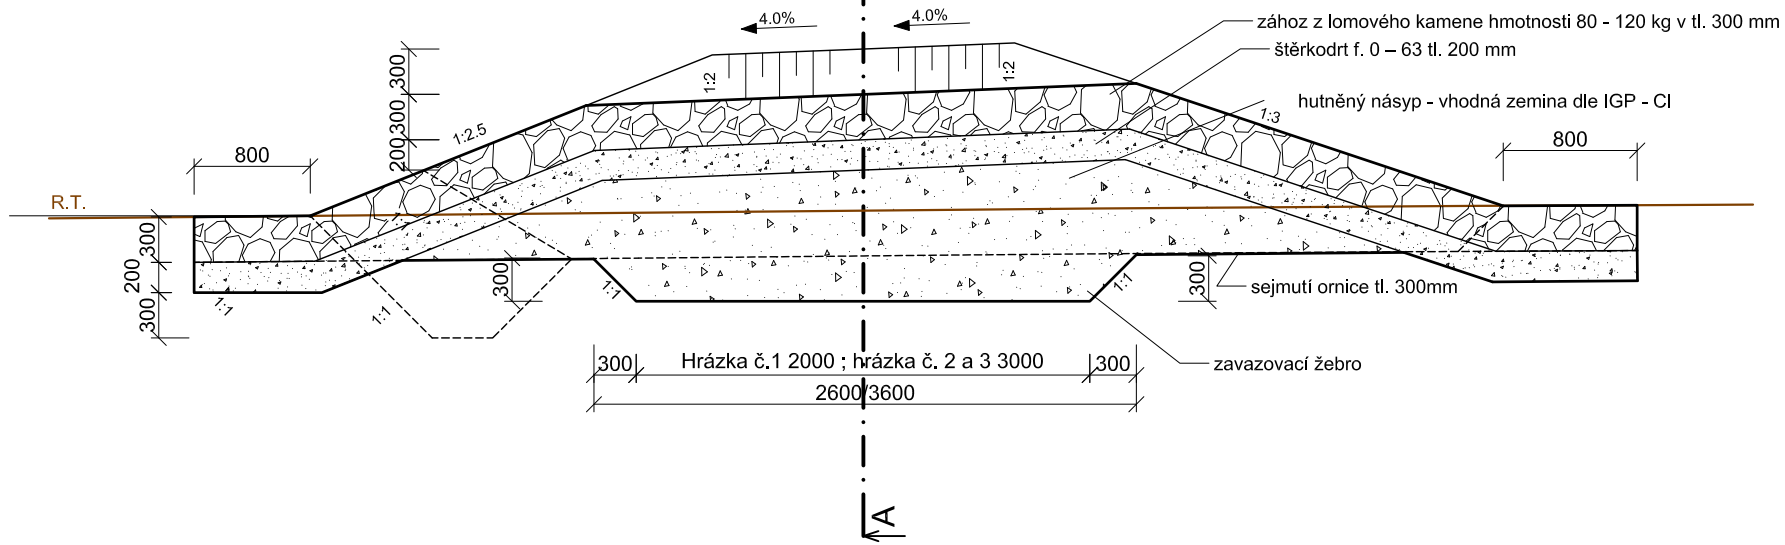

Hrázka č.1 2000 ; hrázka č. 2 a 3 3000

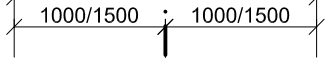

A - Á

