

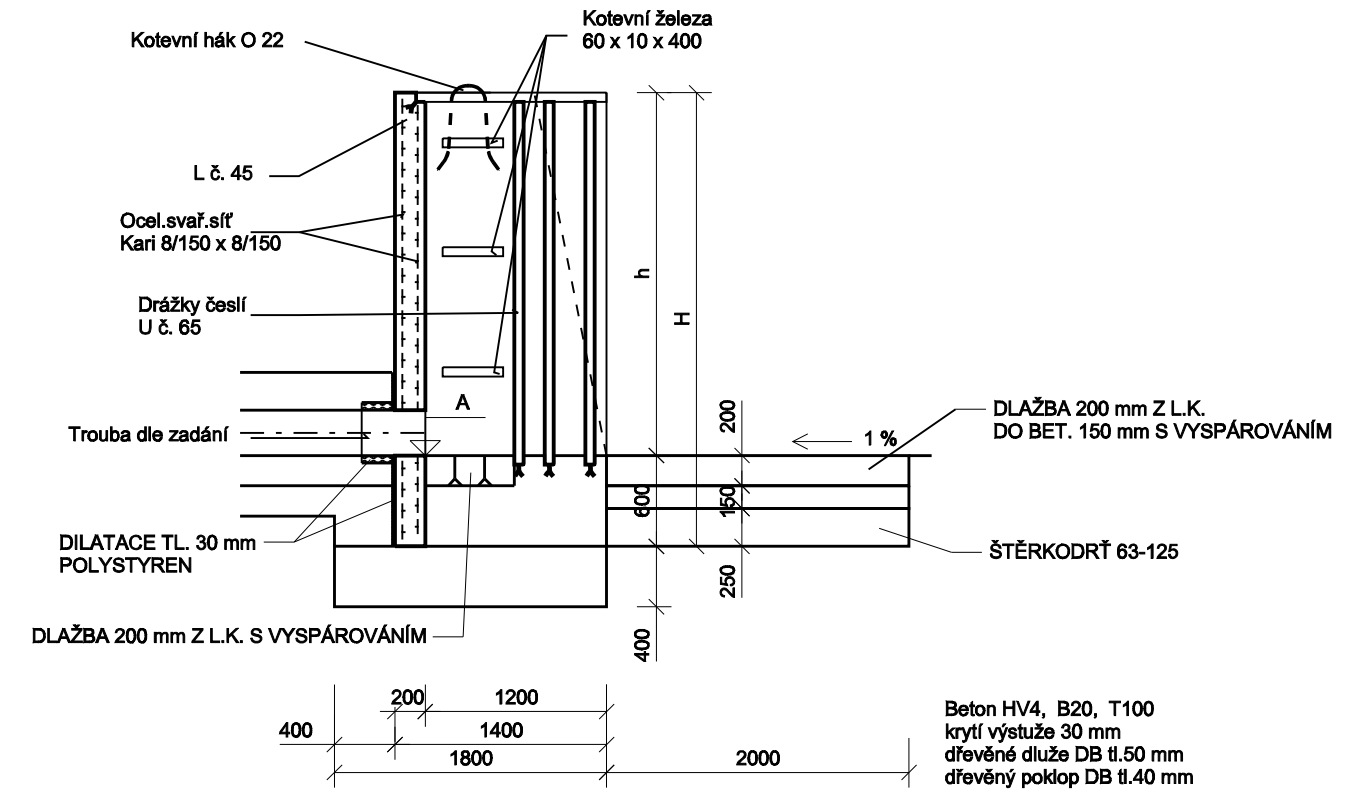


VZOROVÝ PŘÍČNÝ ŘEZ  
PROPUSTÍ 1 : 50

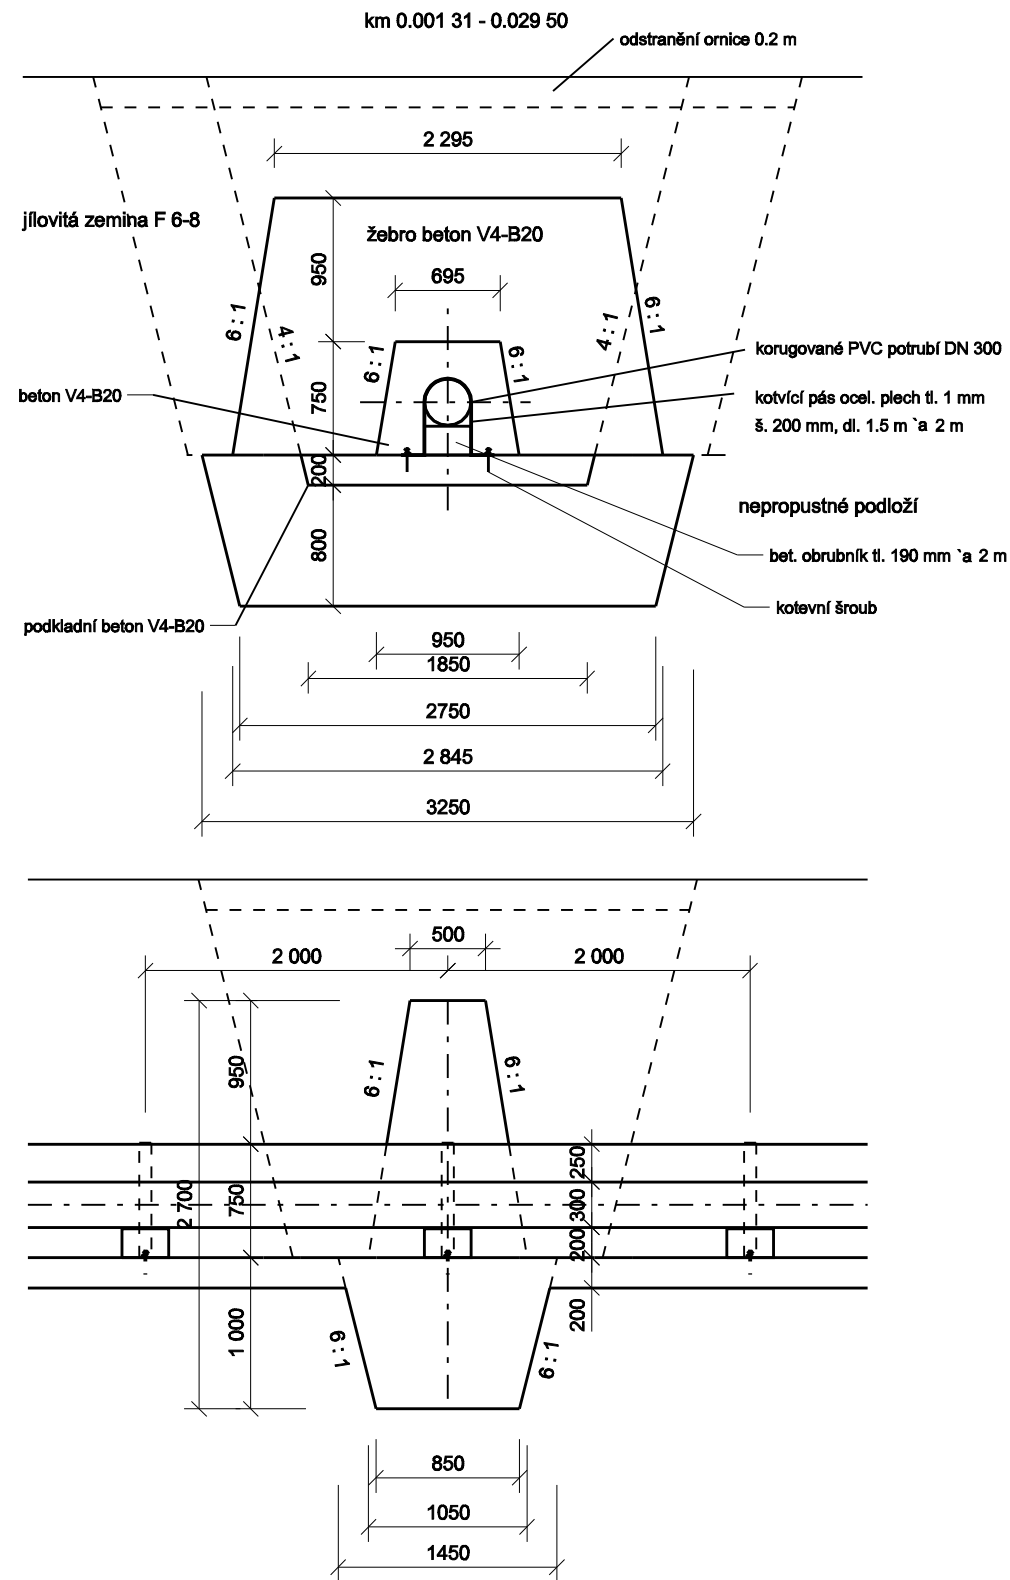

Půdorys

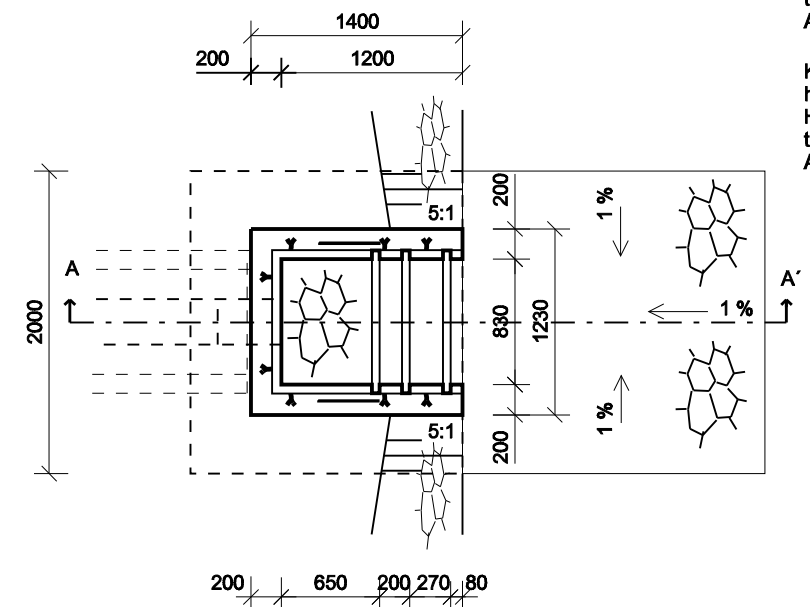

KM 0.017  
h = 2.14 m  
H = 2.74 m  
trouba PP DN 300  
A = 254.22 m n.m.

KM 0.191  
h = 1.90 m  
H = 2.50 m  
trouba PP DN 300  
A = 256.38 m n.m.

ŽEBRO POUZE V KM 0.013